


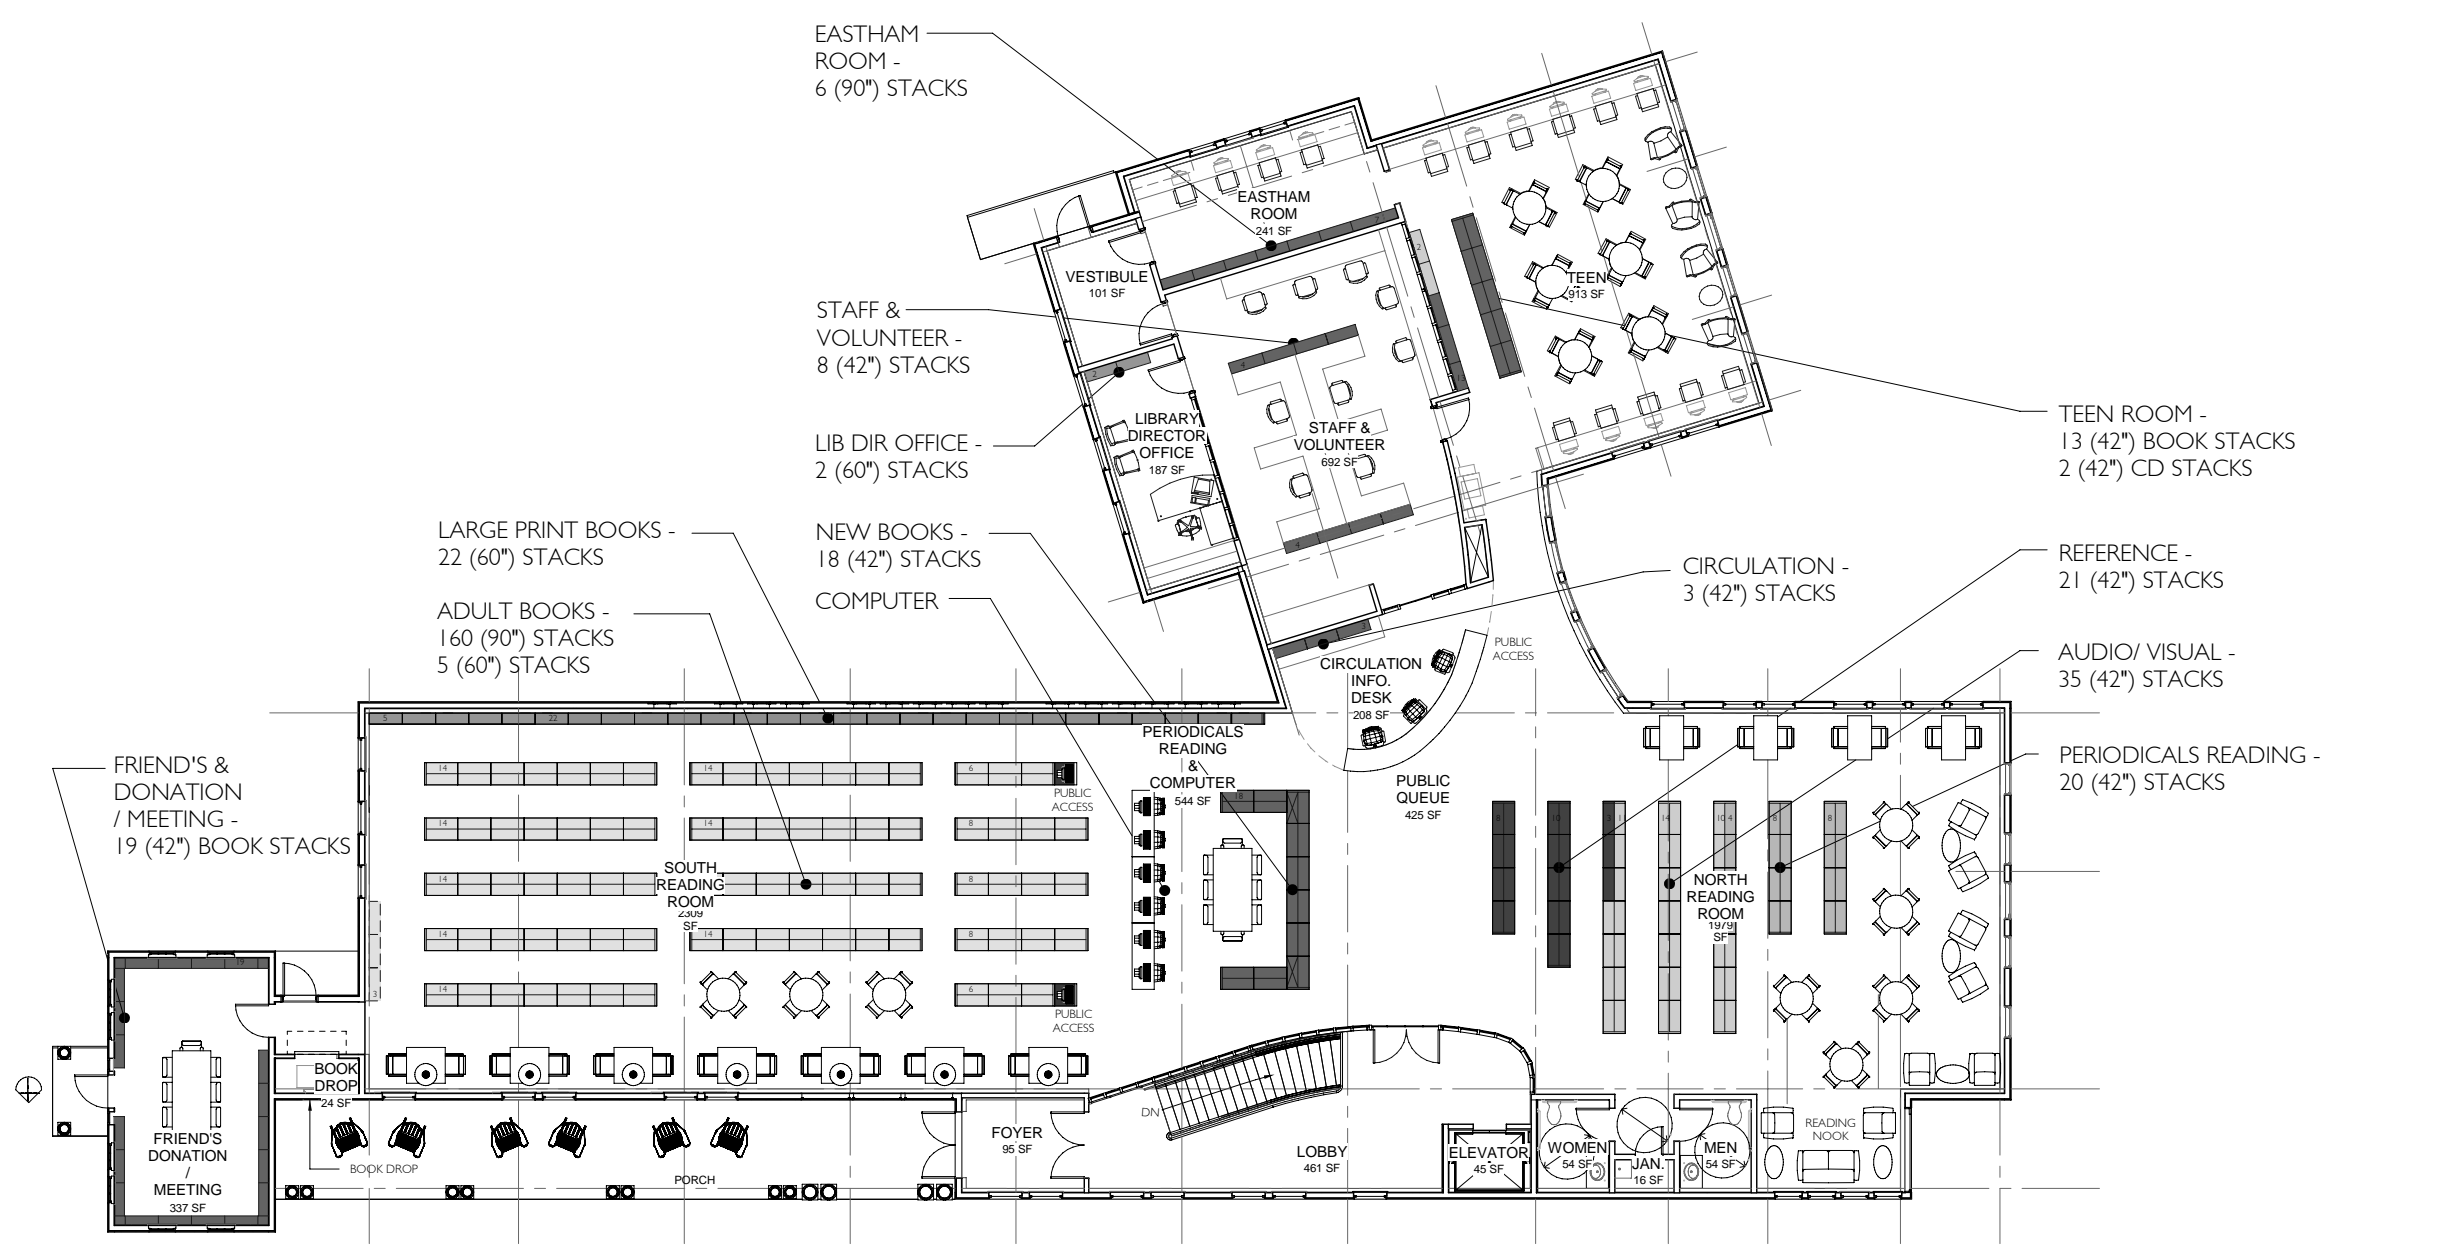

1 2 3 4 5 6 7 8 9 10

A  
B  
C  
D  
E  
F  
G  
H



Revisions		
No	Name	Date

Civil Engineer  
NAME  
Address  
Phone FAX

Mechanical, Electrical, & Plumbing Engineer  
NAME  
Address  
Phone FAX

Structural Engineer  
NAME  
Address  
Phone FAX

**CENTERBROOK**  
Architects and Planners, LLP  
67 Main Street  
Post Office Box 955  
Centerbrook, Connecticut 06409-0955  
Telephone 860.767.0175  
Facsimile 860.767.8719

PHASE:  
**SCHEMATIC DESIGN  
PROGRESS SET**

**EASTHAM  
PUBLIC LIBRARY**

DRAWING NAME:  
**UPPER FLOOR PLAN**

PRELIMINARY NOT FOR CONSTRUCTION  
THIS COMPUTER FILE DRAWING IS FOR INFORMATIONAL PURPOSES  
ONLY AND IS NOT INTENDED FOR CONSTRUCTION. DO NOT START  
CONSTRUCTION WITHOUT A SEALED SET OF CONSTRUCTION  
DOCUMENTS FROM THE ARCHITECT.

JOB #: 1340 FILE:  
CENTERBROOK ARCHITECTS AND PLANNERS

DRAWN BY: Author DATE: 09-09-09  
CHECKED BY: Checker SCALE: 1/8" = 1'-0"

SHEET:

**A1.2**

**1** UPPER LEVEL PLAN  
1/8" = 1'-0"

011100\_1340\_010000.dwg  
P:\projects\1340\1340.dwg  
09/09/09 10:56:07 AM  
09/09/09 10:56:07 AM



2 SOUTH ELEVATION  
1/8" = 1'-0"



1 EAST ELEVATION  
1/8" = 1'-0"

No	Revisions Name	Date

Civil Engineer  
NAME

Address  
Address  
Phone FAX

Mechanical, Electrical, & Plumbing Engineer  
NAME

Address  
Address  
Phone FAX

Structural Engineer  
NAME

Address  
Address  
Phone FAX

**CENTERBROOK**

Architects and Planners, LLP  
67 Main Street  
Post Office Box 955  
Centerbrook, Connecticut 06409-0955  
Telephone 860.767.0175  
Facsimile 860.767.8719

PHASE:  
**SCHEMATIC DESIGN  
PROGRESS SET**

**EASTHAM  
PUBLIC LIBRARY**

DRAWING NAME:  
**EXTERIOR ELEVATIONS**

PRELIMINARY NOT FOR CONSTRUCTION  
THIS COMPUTER FILE DRAWING IS FOR INFORMATIONAL PURPOSES  
ONLY AND IS NOT INTENDED FOR CONSTRUCTION. DO NOT START  
CONSTRUCTION WITHOUT A SEALED SET OF CONSTRUCTION  
DOCUMENTS FROM THE ARCHITECT.


JOB #: 1340 FILE:  
CENTERBROOK ARCHITECTS AND PLANNERS

DRAWN BY: Author DATE: 09-09-09  
CHECKED BY: Checker SCALE: 1/8" = 1'-0"


SHEET:

**A3.1**

09/09/09 1:42:28 PM  
P:\Projects\1340\1340.dwg  
P:\Projects\1340\1340.dwg

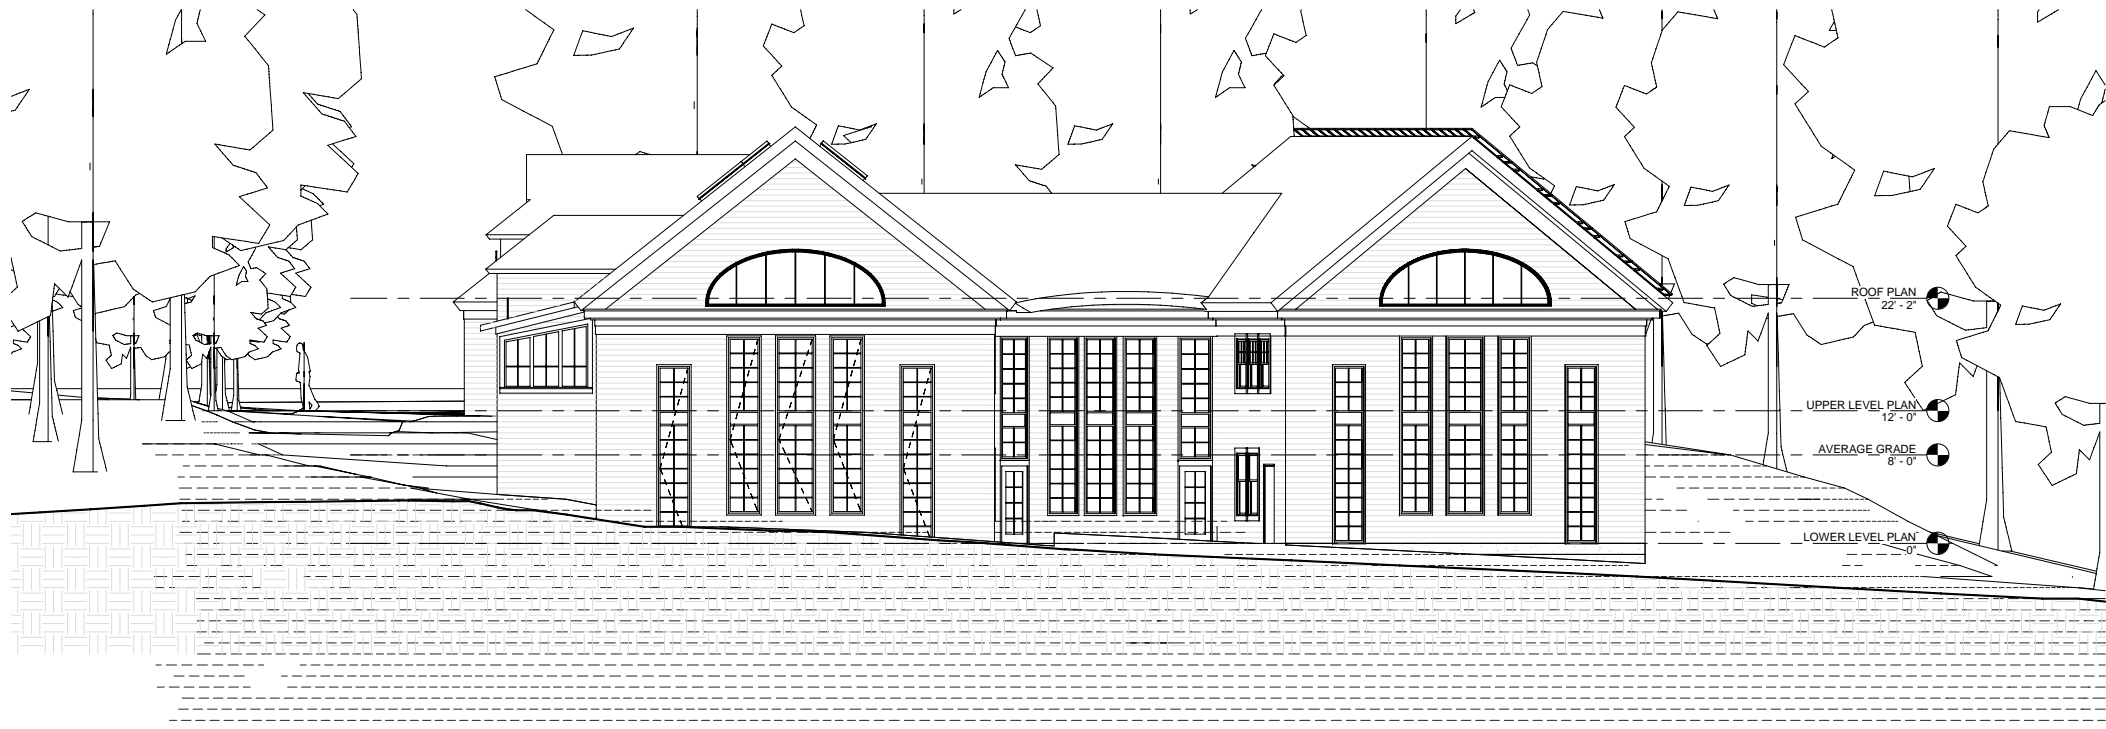

2 NORTH ELEVATION  
1/8" = 1'-0"

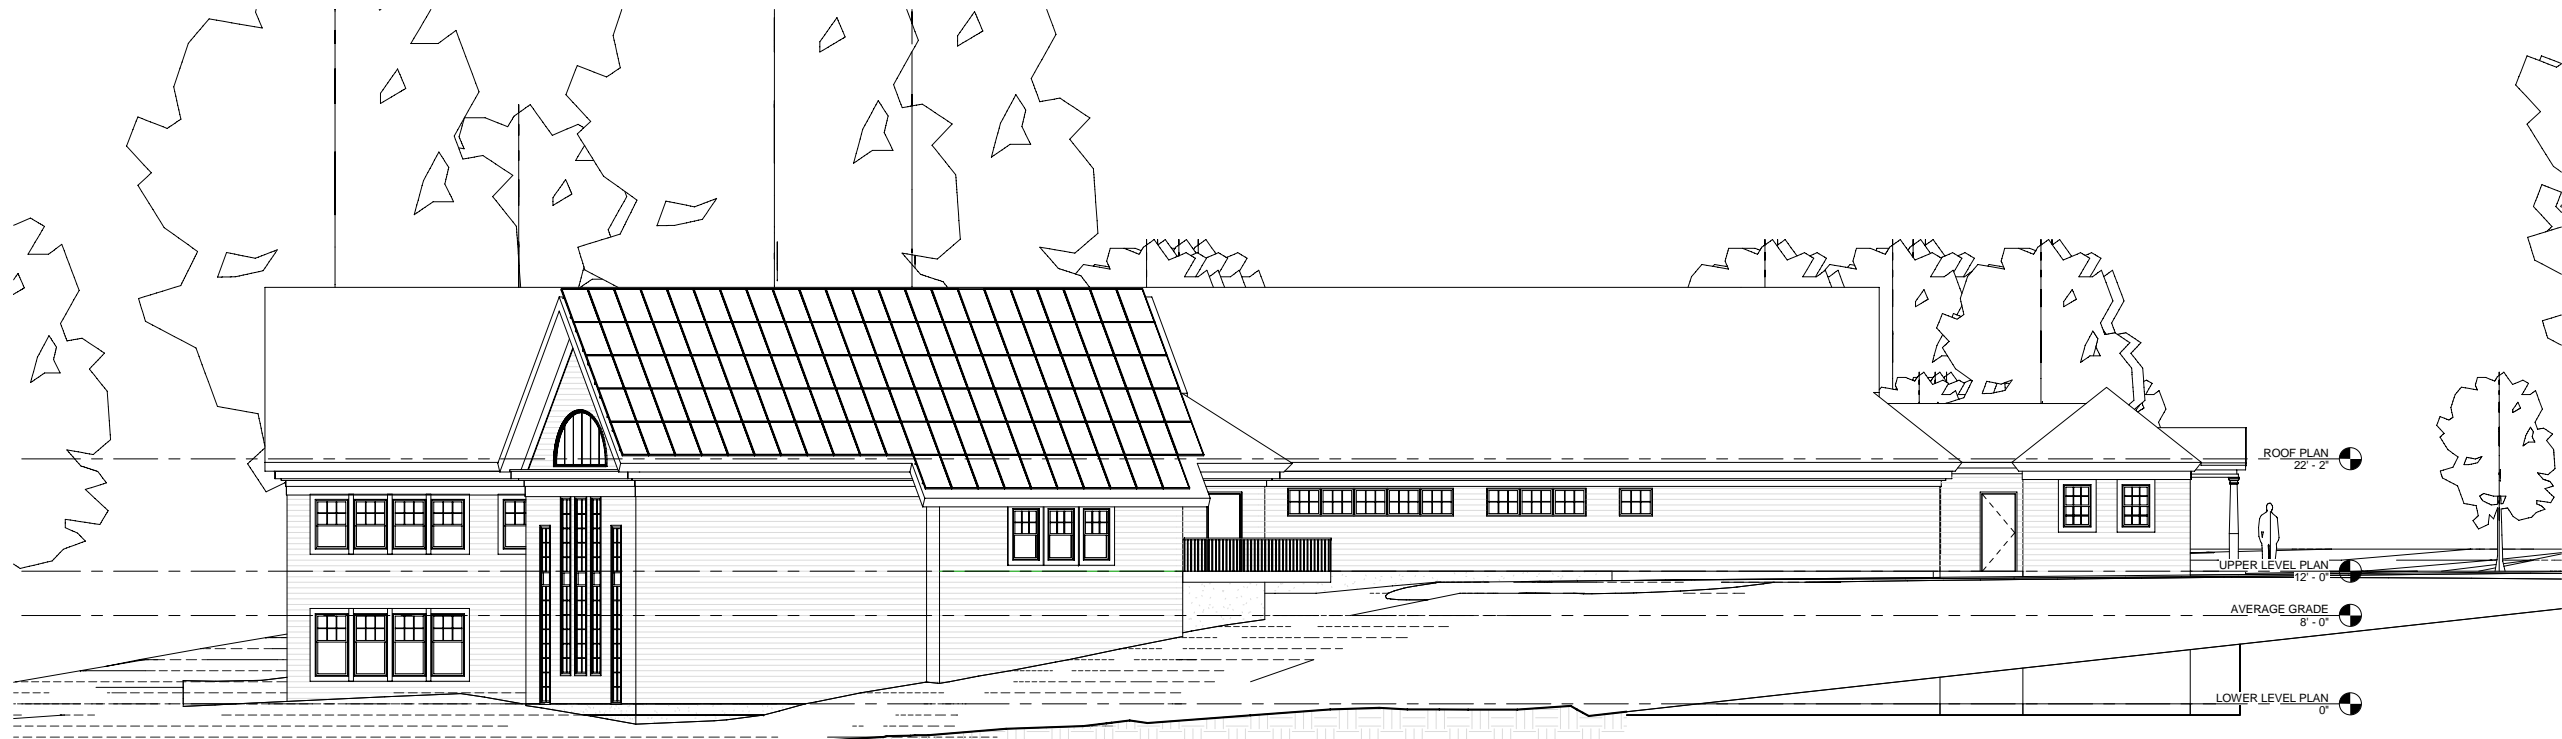

1 WEST ELEVATION  
1/8" = 1'-0"

No	Revisions Name	Date

Civil Engineer  
NAME  
Address  
Address Phone  
Phone FAX

Mechanical, Electrical, & Plumbing Engineer  
NAME  
Address  
Address Phone  
Phone FAX

Structural Engineer  
NAME  
Address  
Address Phone  
Phone FAX

**CENTERBROOK**  
Architects and Planners, LLP  
67 Main Street  
Post Office Box 955  
Centerbrook, Connecticut 06409-0955  
Telephone 860.767.0175  
Facsimile 860.767.8719

PHASE:  
**SCHEMATIC DESIGN  
PROGRESS SET**

**EASTHAM  
PUBLIC LIBRARY**

DRAWING NAME:  
**EXTERIOR ELEVATIONS**

PRELIMINARY NOT FOR CONSTRUCTION  
THIS COMPUTER FILE DRAWING IS FOR INFORMATIONAL PURPOSES  
ONLY AND IS NOT INTENDED FOR CONSTRUCTION. DO NOT START  
CONSTRUCTION WITHOUT A SEALED SET OF CONSTRUCTION  
DOCUMENTS FROM THE ARCHITECT.

JOB #: 1340 FILE:  
CENTERBROOK ARCHITECTS AND PLANNERS

DRAWN BY: Author DATE: 09-09-09  
CHECKED BY: Checker SCALE: 1/8" = 1'-0"

SHEET:  
**A3.2**


09/09/2009 1:45:12 PM  
C:\1340\_1340\1340\Drawings\1340\1340\1340.dwg  
P:\1340\1340\1340.dwg




2 PARKING LOT VIEW



1 POND VIEW

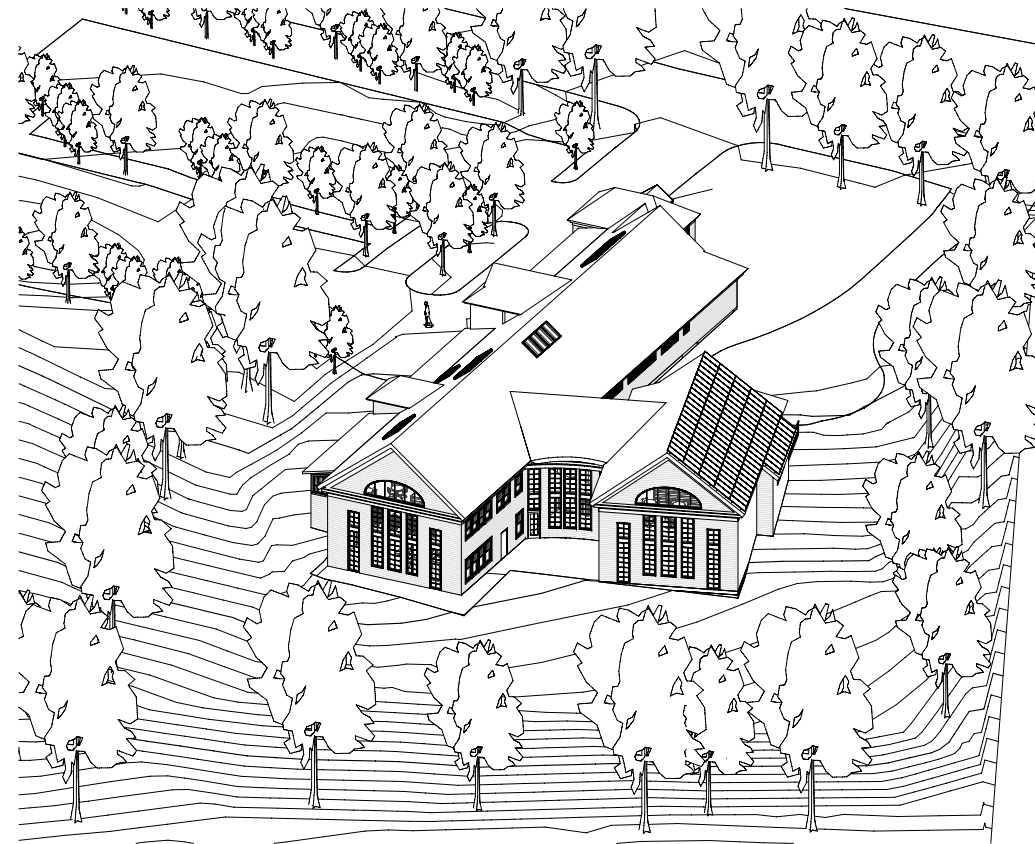

4 BIRDSEYE FROM NORTH

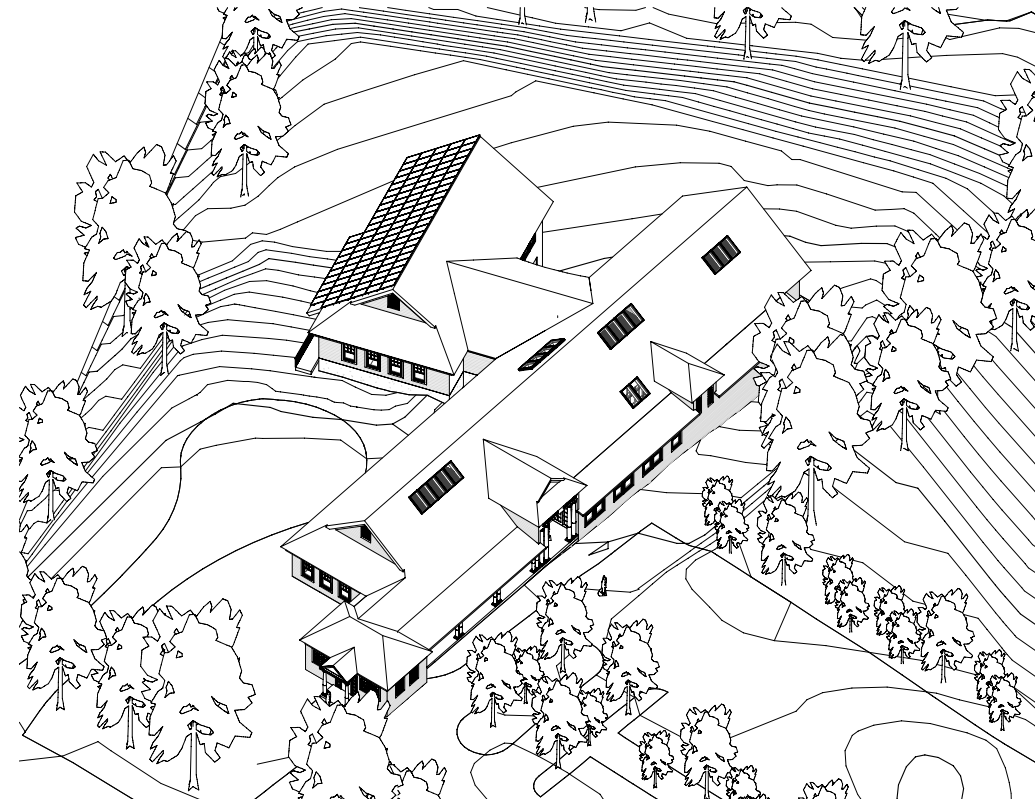

3 BIRDSEYE FROM SOUTH

No	Revisions Name	Date

Civil Engineer  
NAME

Address  
Address  
Phone FAX

Mechanical, Electrical, & Plumbing Engineer  
NAME

Address  
Address  
Phone FAX

Structural Engineer  
NAME

Address  
Address  
Phone FAX

**CENTERBROOK**

Architects and Planners, LLP  
67 Main Street  
Post Office Box 955  
Centerbrook, Connecticut 06409-0955  
Telephone 860.767.0175  
Facsimile 860.767.8719

PHASE:

**SCHEMATIC DESIGN  
PROGRESS SET**

**EASTHAM  
PUBLIC LIBRARY**

DRAWING NAME:  
**PERSPECTIVE VIEWS**

PRELIMINARY NOT FOR CONSTRUCTION  
THIS COMPUTER FILE DRAWING IS FOR INFORMATIONAL PURPOSES  
ONLY AND IS NOT INTENDED FOR CONSTRUCTION. DO NOT START  
CONSTRUCTION WITHOUT A SEALED SET OF CONSTRUCTION  
DOCUMENTS FROM THE ARCHITECT.

JOB #: 1340 FILE:  
CENTERBROOK ARCHITECTS AND PLANNERS

DRAWN BY: Author DATE: 09-09-09  
CHECKED BY: Checker SCALE:

SHEET:

**A3.3**